



CONFINED SPACE
CHANGES

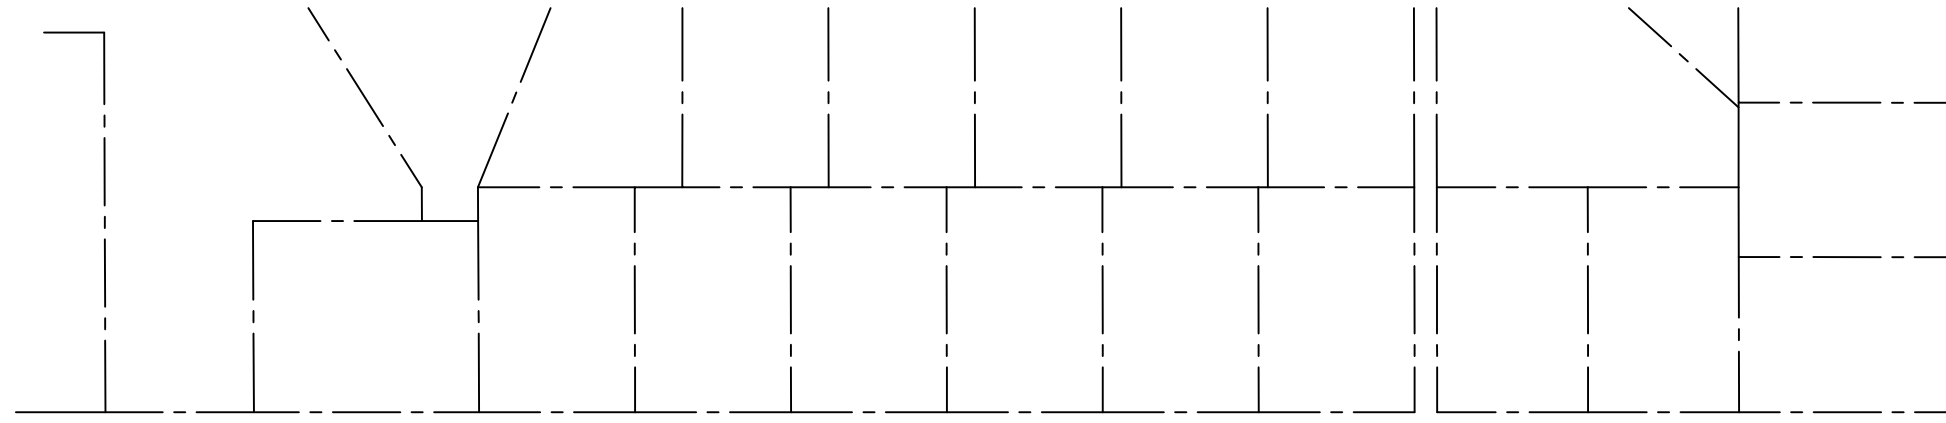

92A AVENUE

112 STREET

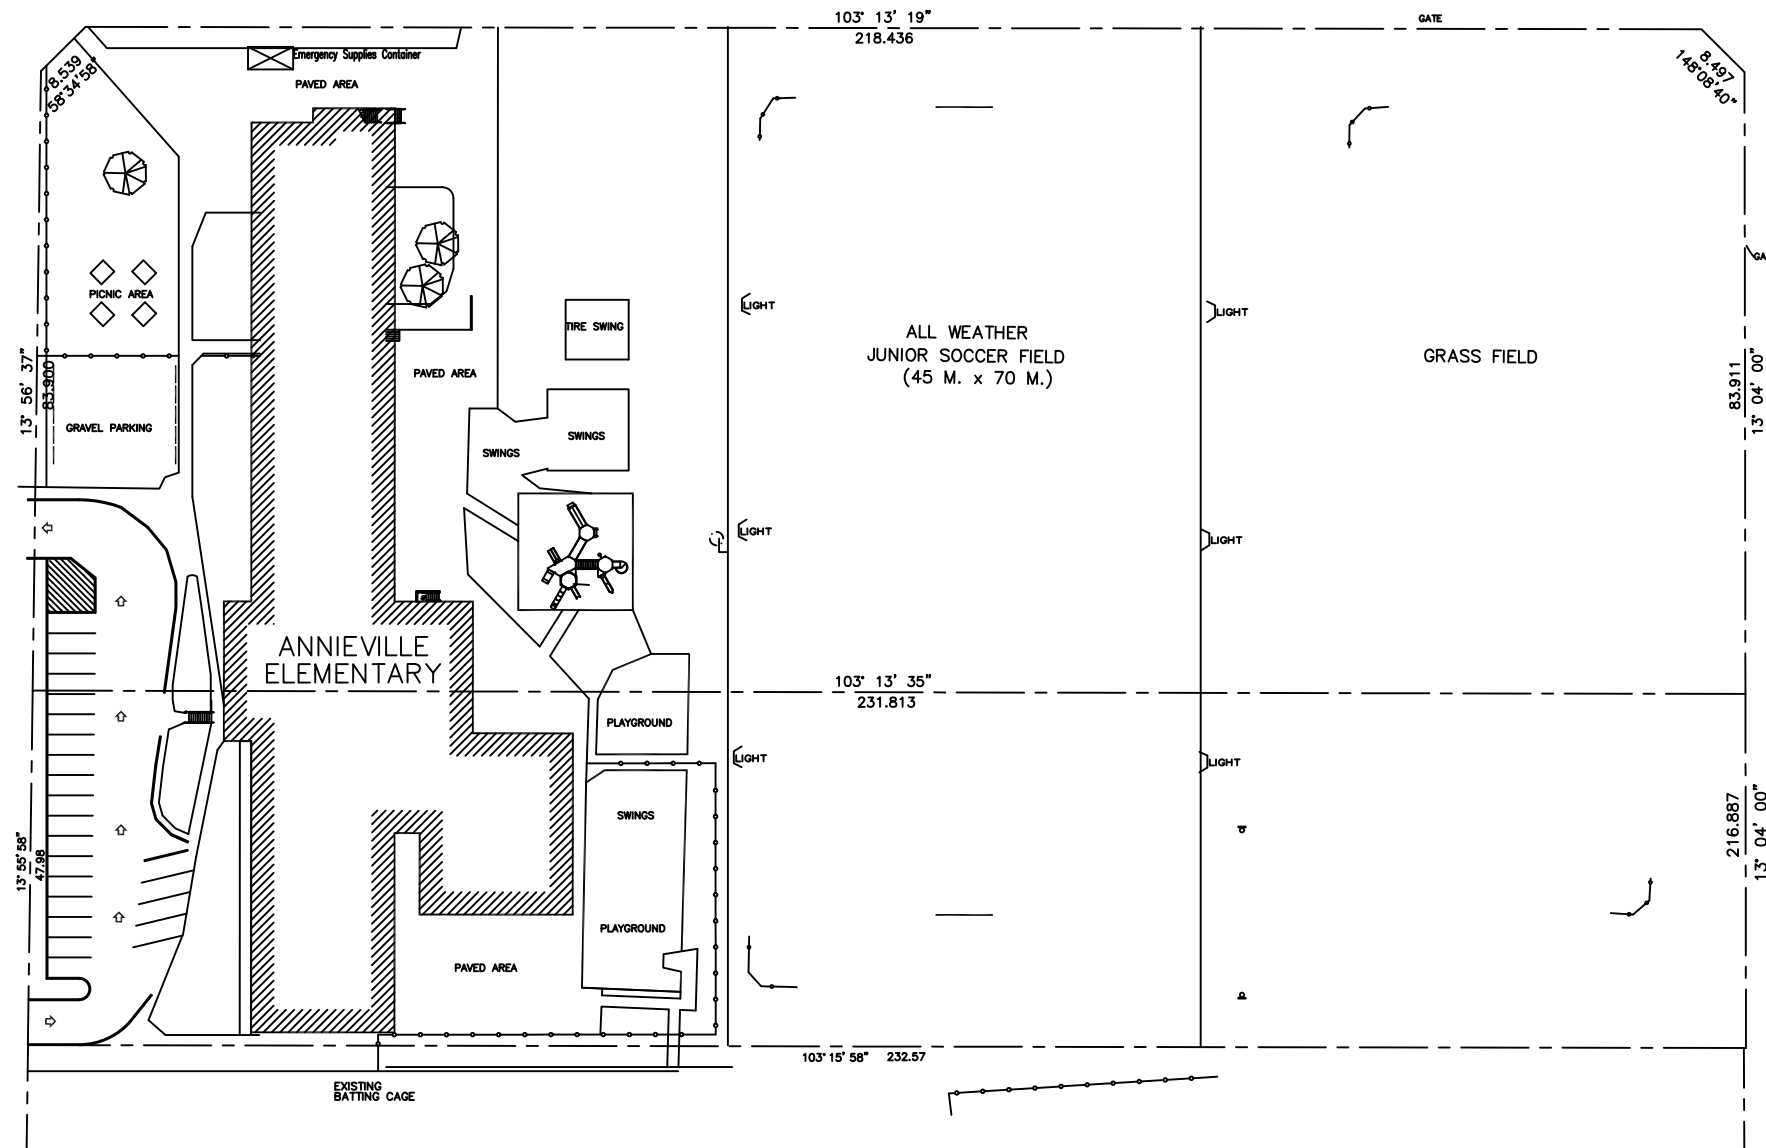

92A AVENUE

91A AVENUE

114 STREET

91 AVENUE



NO.	DATE	REVISION	DRAWN
1	19NOV05	GENERAL REVISION	FJG
2	28APR12	UPDATE/ADD SERVICES	KW

Notes:

Consultant

Delta School District
Inspired Learning

Administration Building
4585 Harvest Drive
Delta BC V4L 1S4
Tel: 604-948-1101
Fax: 604-948-3810

Maintenance Facility
7188 Brown Street
Delta BC V4L 1G8
Tel: 604-948-3806
Fax: 604-948-2282

Project Title
ANNIEVILLE
ELEMENTARY

Drawing Title
SITE PLAN

Project No. 99-Fac-1	Drawing No. Fa 1
Scale 1"=40'0"	of
Date Aug. 9, 1999	
Drawn MWC	