
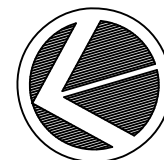


729.96' N 00° 22' 00" W

500.00' N 89° 38' 00" E

696.96' N 00° 22' 00" W

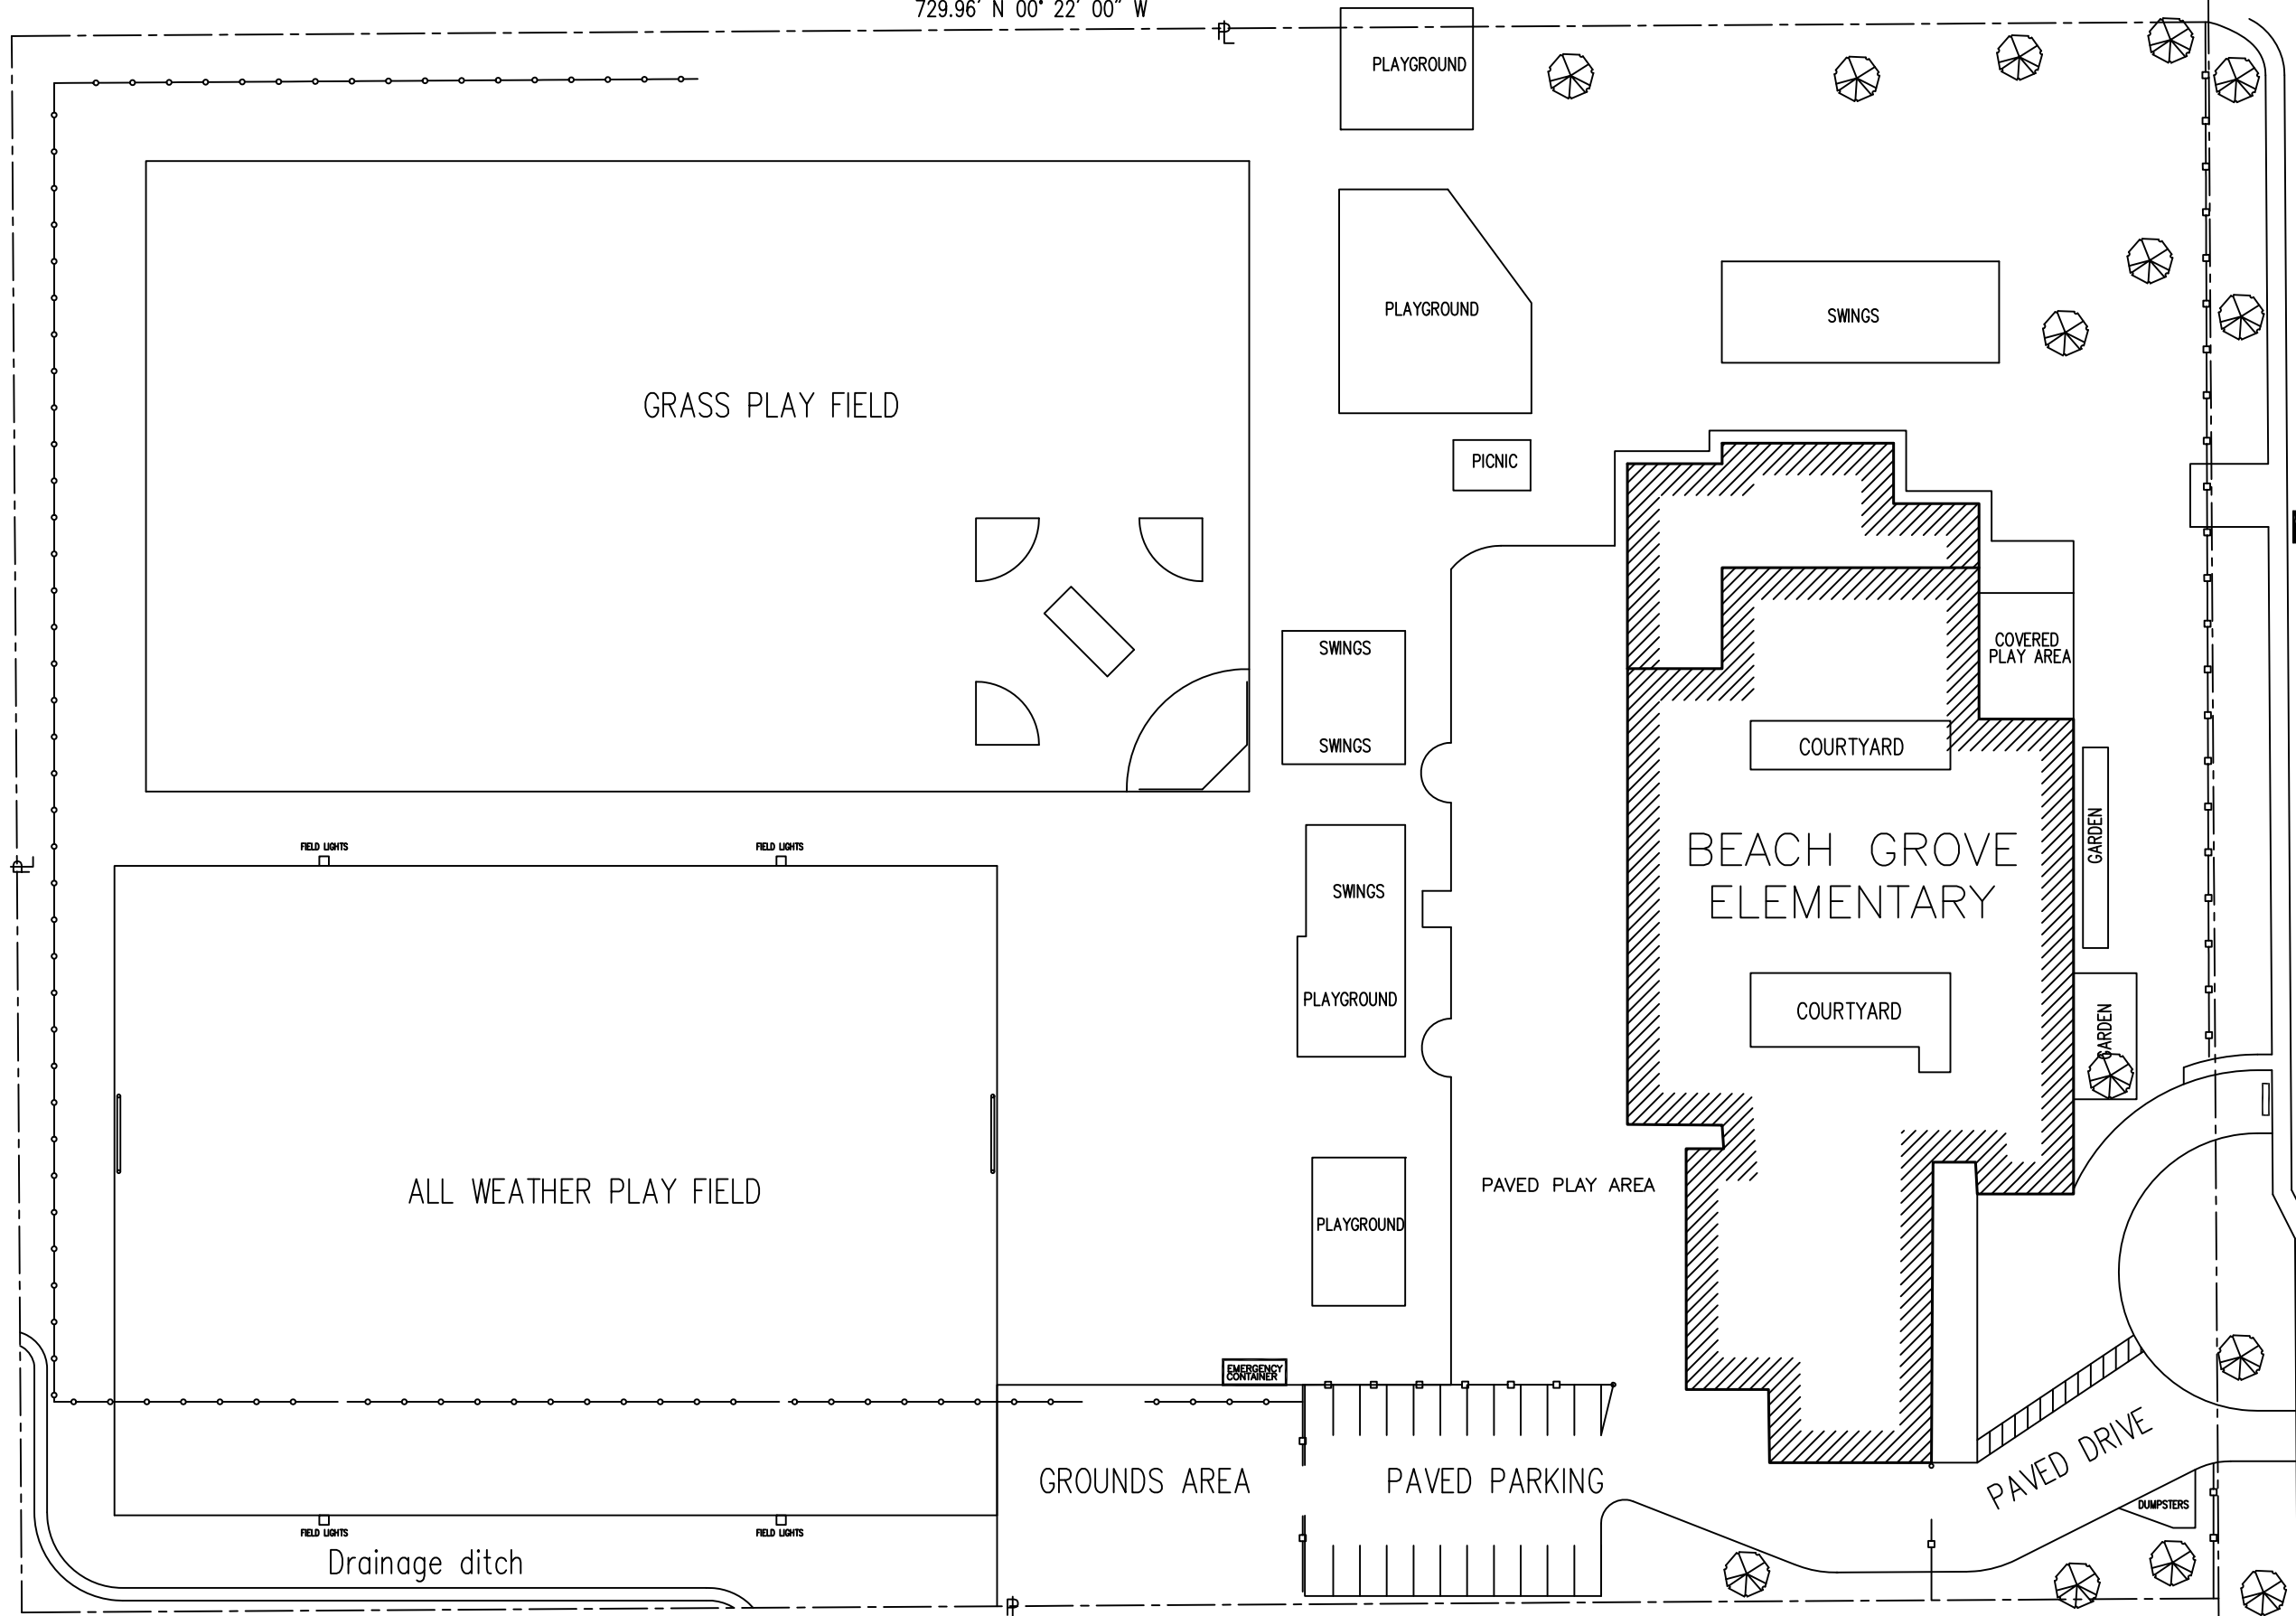

NO.	DATE	REVISION	DRAWN
1	15AUG11	GENERAL	KW
2	30APR12	COMBINED ALL FILES	KW

Notes:

Consultant

Delta School District
Inspired Learning

Administration Building
 4585 Harvest Drive
 Delta, BC V4E 1B4
 Tel: 604-948-4101 Fax: 604-948-3210

Maintenance Facility
 7186 Brown Street
 Delta BC V4G 1G8
 Tel: 604-948-5285 Fax: 604-948-2283

Project Title
BEACH GROVE

Drawing Title
SITE PLAN

Project No. 02-BG	Drawing No. A1
Scale NTS	
Date JANURAY, 2002	
Drawn GFK	