

LEGAL DESCRIPTION

LOT 321 SUBDIVISION
PLAN OF PART OF D.L. 17
GP. 2, N.W.D.



NO.	DATE	REVISION	DRAWN
1	01MAY12	COMBINED ALL FILES	KW

Notes:

Consultant:








Delta School District
Inspired Learning
Administration Maintenance
Fax 604-946-3910 Fax 604-946-2288

Project Title
BROOKE ELEMENTARY

Drawing Title
SITE PLAN

Project No. 95-BR.FAC	Drawing No. Fa. 1
Scale 1"=40'-0"	
Date July 24, 1995	
Drawn MWC	


BROOKE ROAD

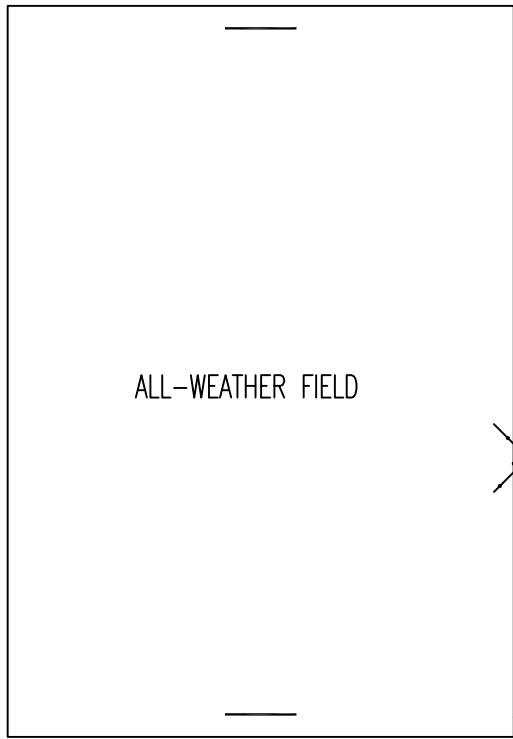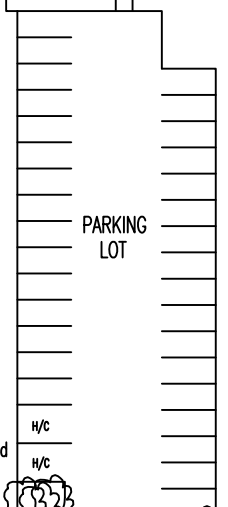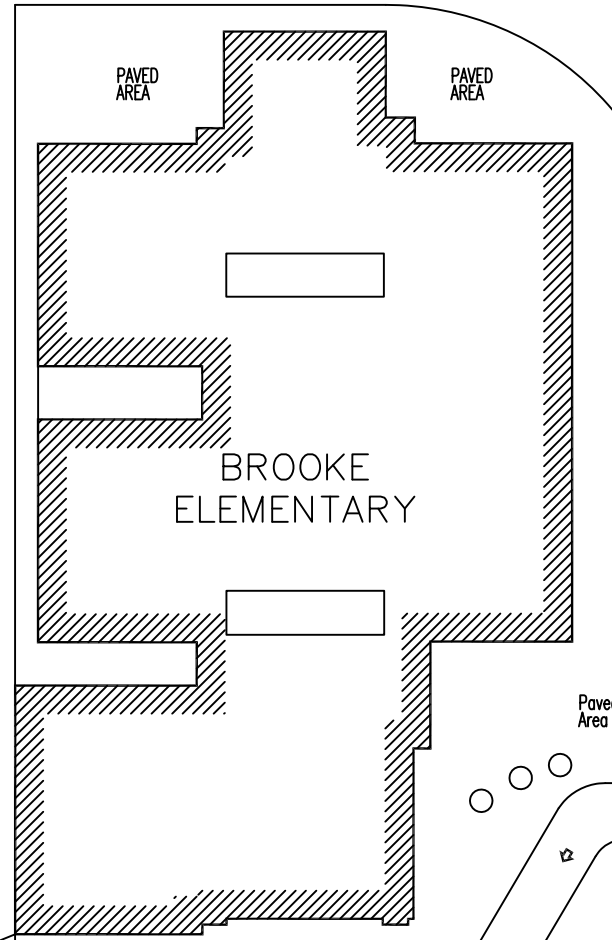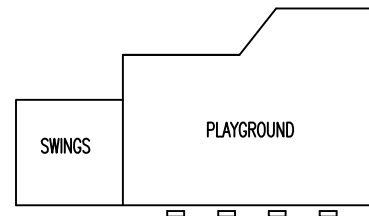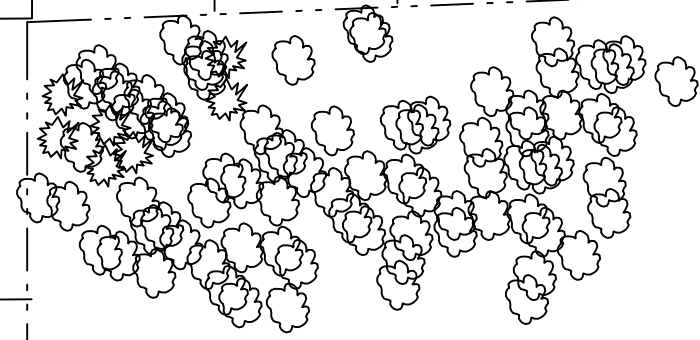

GRASS FIELD



GRAVEL PATH

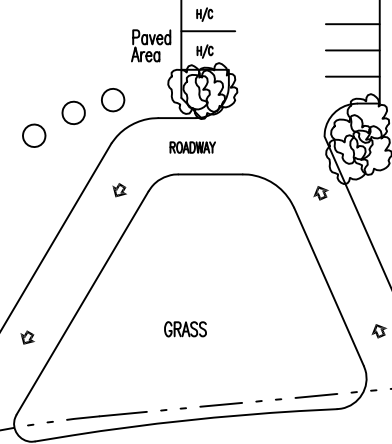

DELWOOD DRIVE