


BRANDRITH PARK

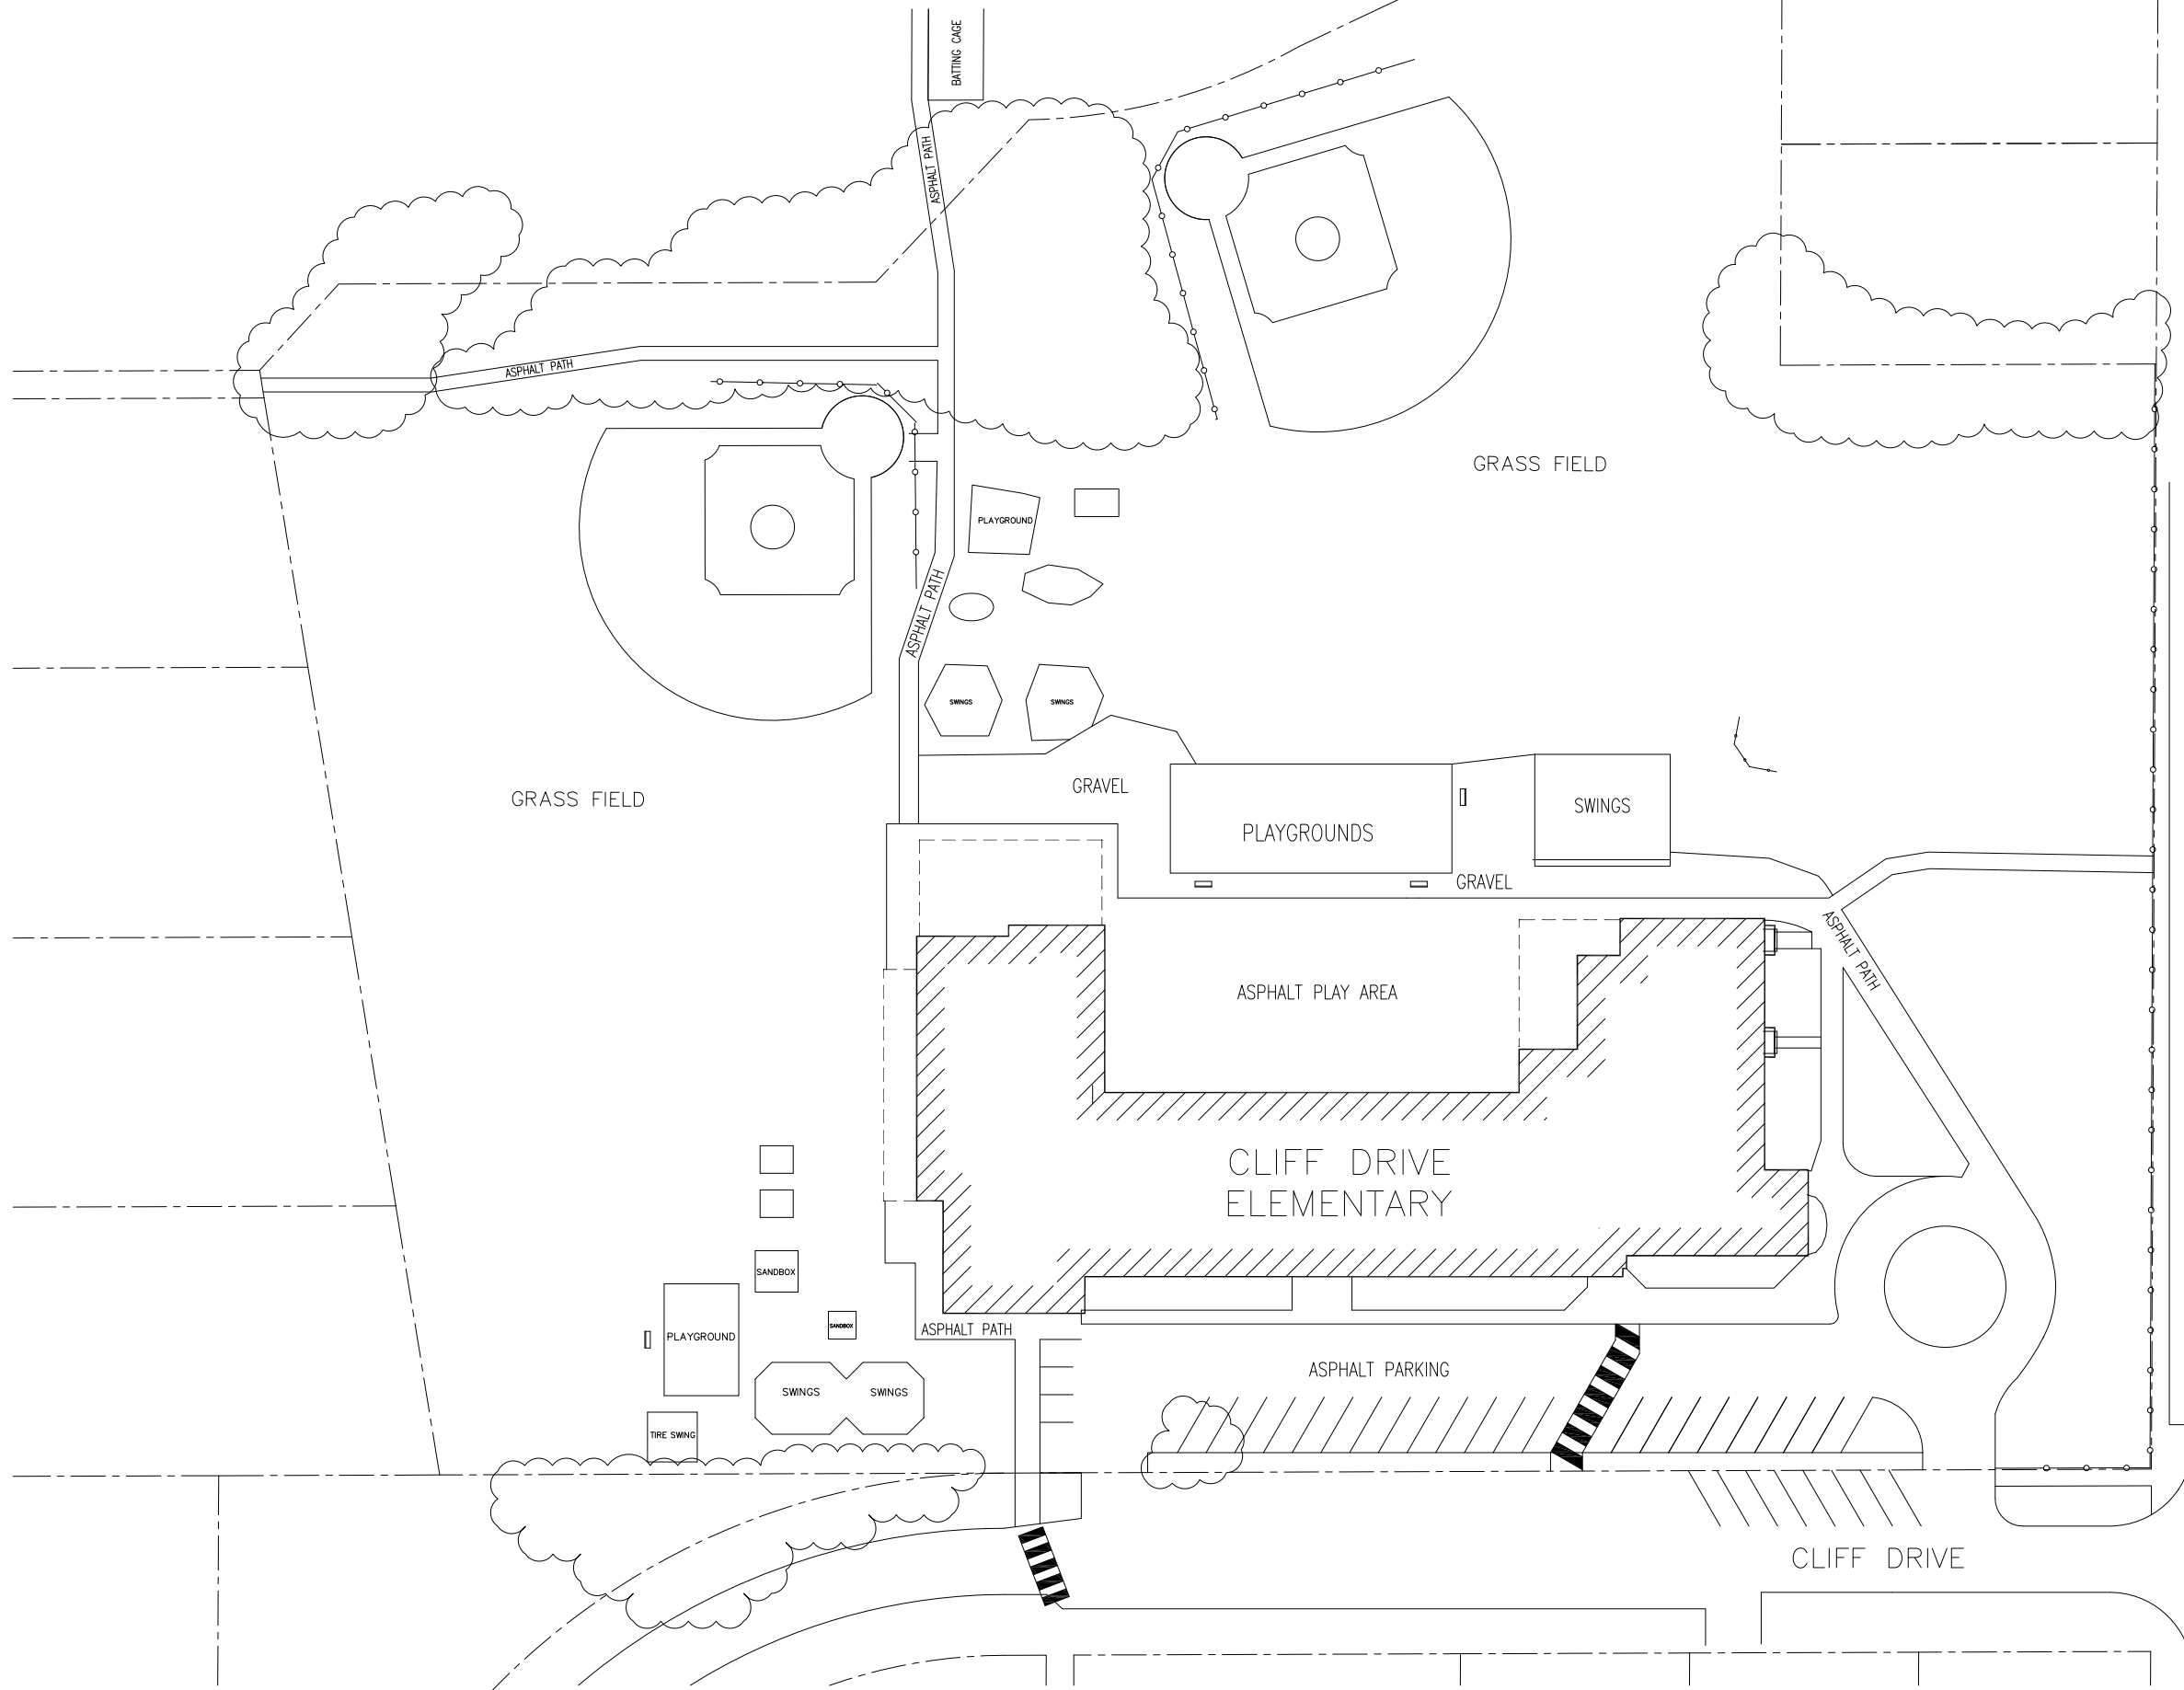

NO.	DATE	REVISION	DRAWN
1	28SEP06	GENERAL REVISION	FJG
2	15JUN11	GENERAL	KW
3	10JUL12	COMBINED ALL FILES	KW

Notes:

Consultant



Administration Building
 4585 Harvest Drive
 Delta BC V4E 1B4
 Tel. 604-946-4101
 Fax 604-946-3910

Maintenance Facility
 7186 Brown Street
 Delta BC V4G 1G8
 Tel. 604-946-4101
 Fax 604-946-2288

Project Title
**CLIFF DRIVE
 ELEMENTARY**

Drawing Title
SITE PLAN

Project No. 96-CD-1
 Scale 1"=40'-0"
 Date MARCH 7, 1996
 Drawn MWC

Drawing No. Fa1
 of