



NO.	DATE	REVISION	DRAWN
1	08NOV05	GENERAL REVISION	FJG
2	15NOV11	COMBINED ALL FILES	KW

Notes:

Consultant

Delta School District
Inspired Learning

Administration Building
 4585 Harvest Drive
 Delta, BC V4E 1S4
 Tel: 604-948-4101 Fax: 604-948-3210


Maintenance Facility
 7186 Brown Street
 Delta BC V4G 1G8
 Tel: 604-948-5585 Fax: 604-948-2283

Project Title
BOUNDARY BEACH ANNEX

Drawing Title
SITE PLAN

Project No. **95-BE-FAC**
 Scale **NTS**
 Date **NOV, 2008**
 Drawn **DP**

Drawing No. **Fa1**
 of

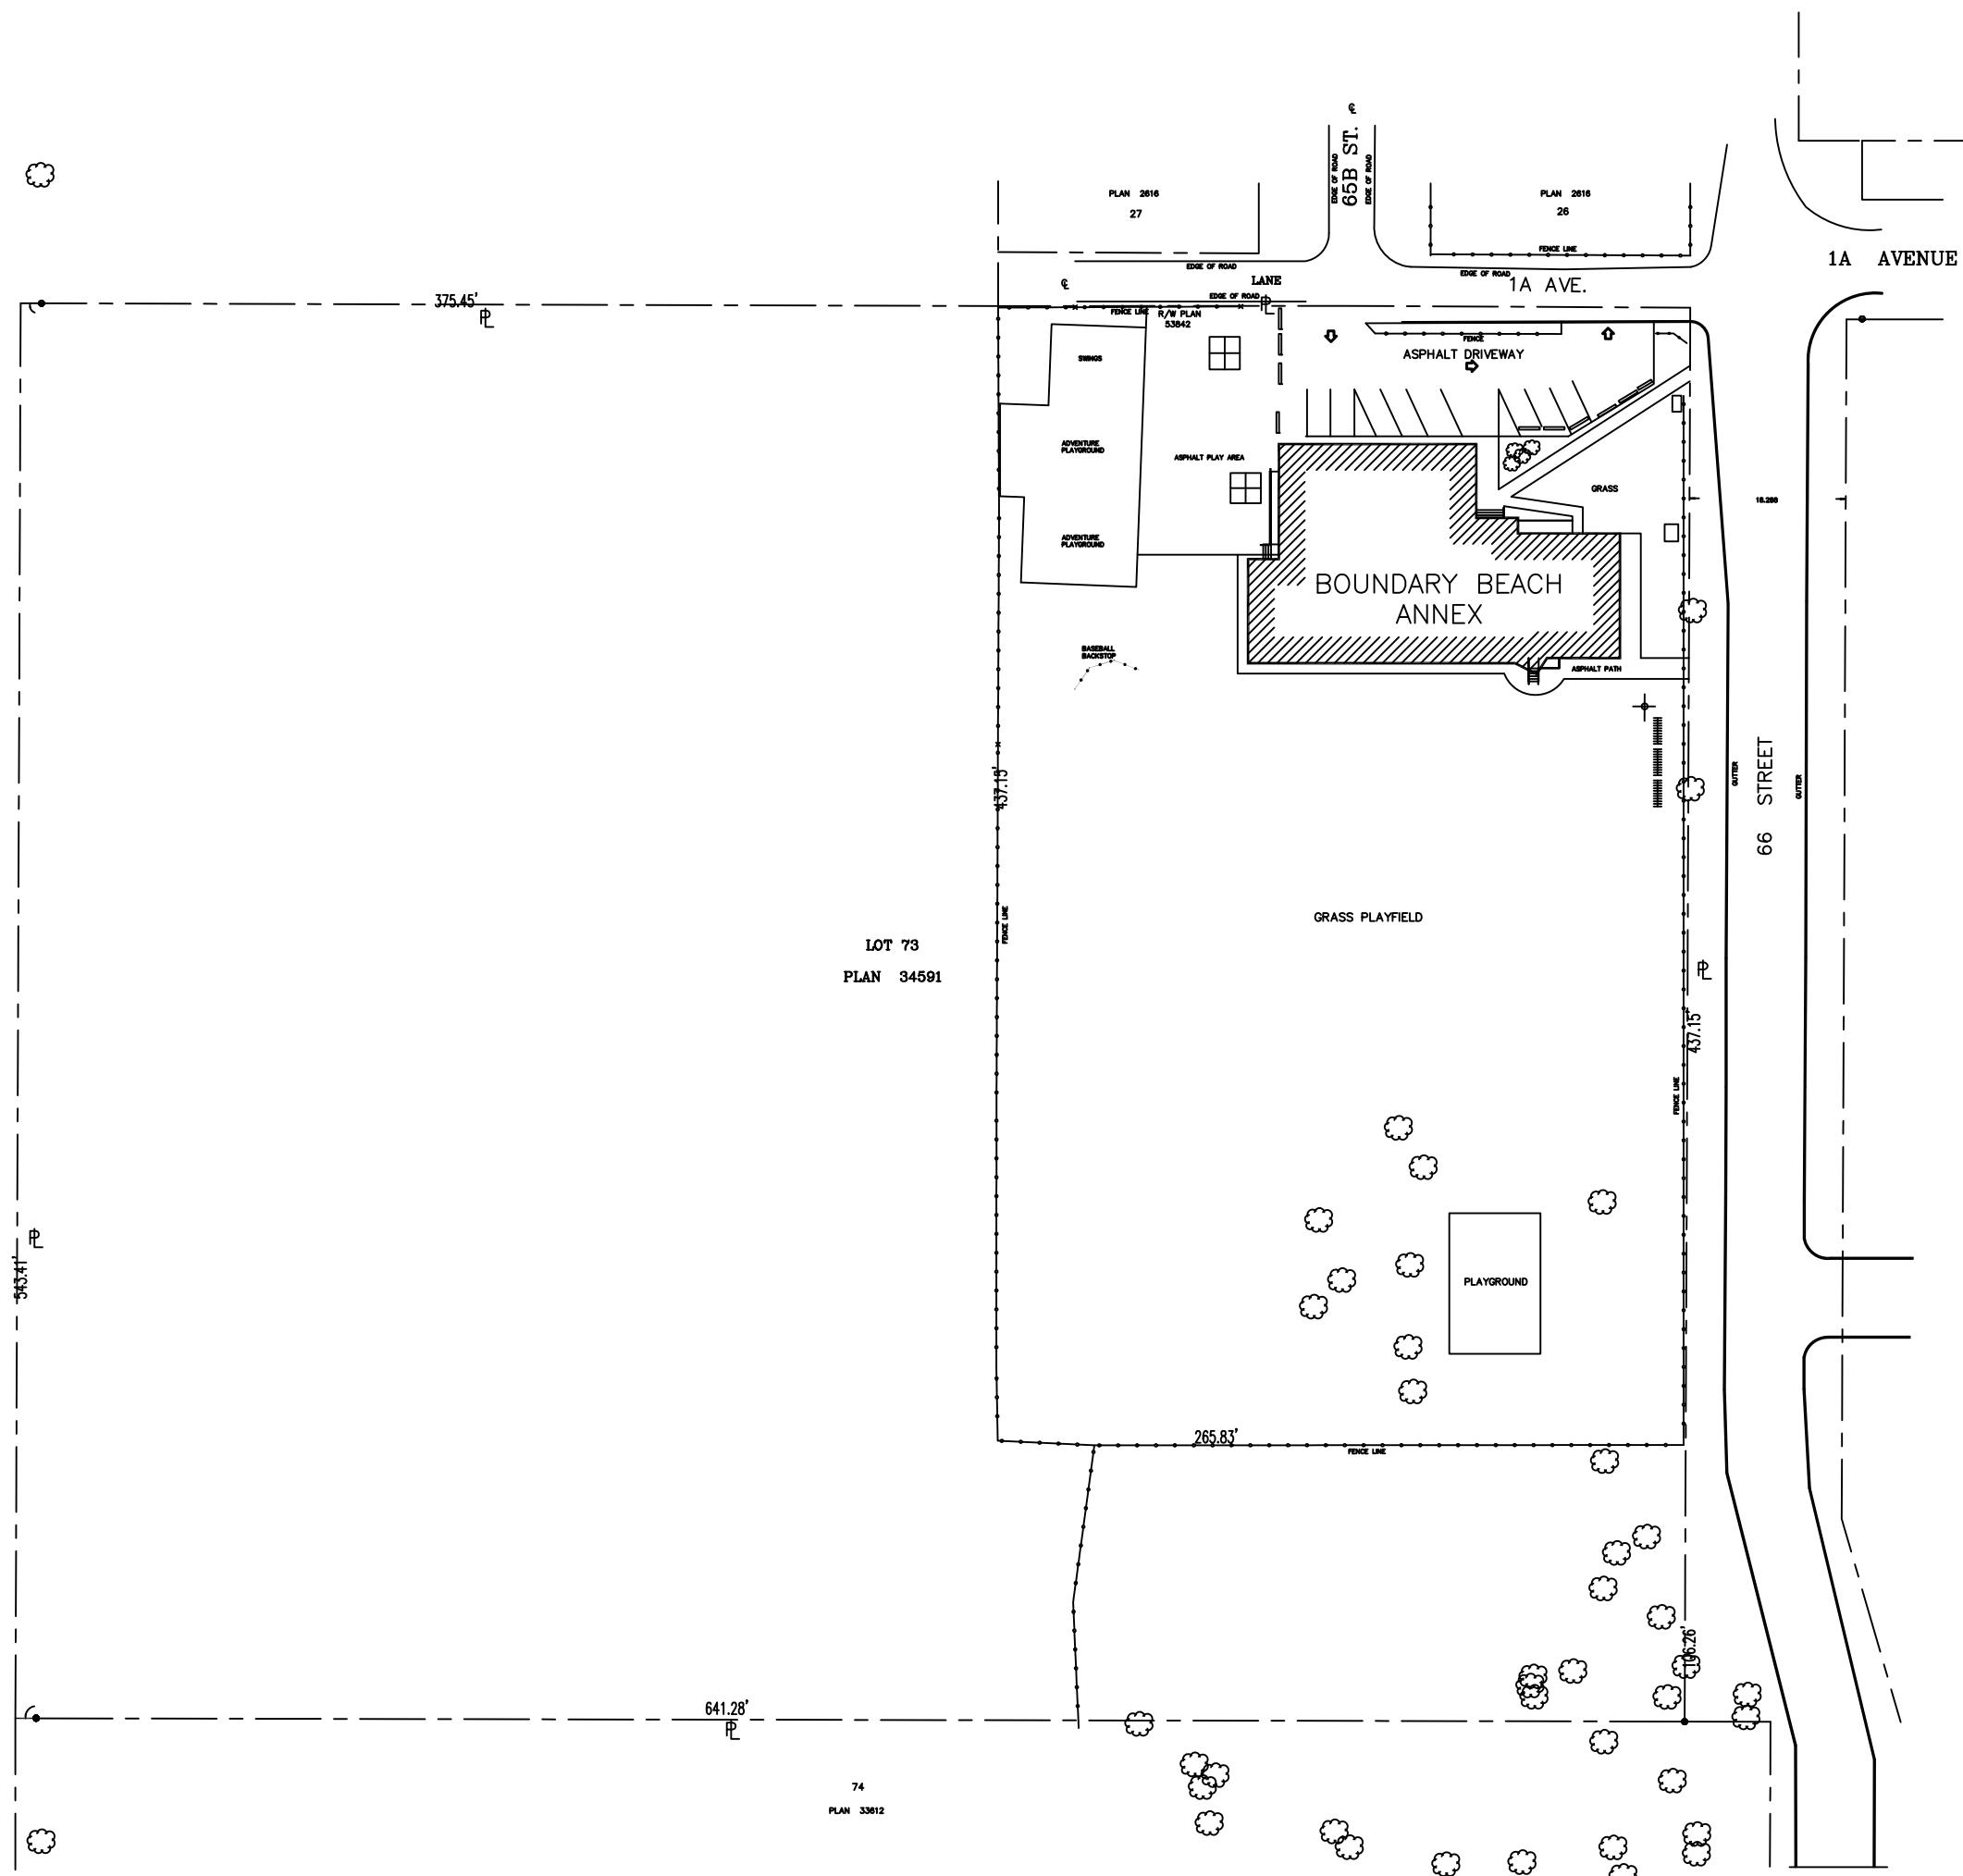

REM. W. 46.5 CHAINS
 LOT 30 GP. 2

LOT 73
 PLAN 34591

74
 PLAN 33812