
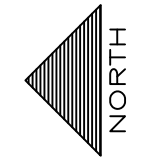


HARVEST DRIVE

673.86' S00°10'00"W

McDONALDS

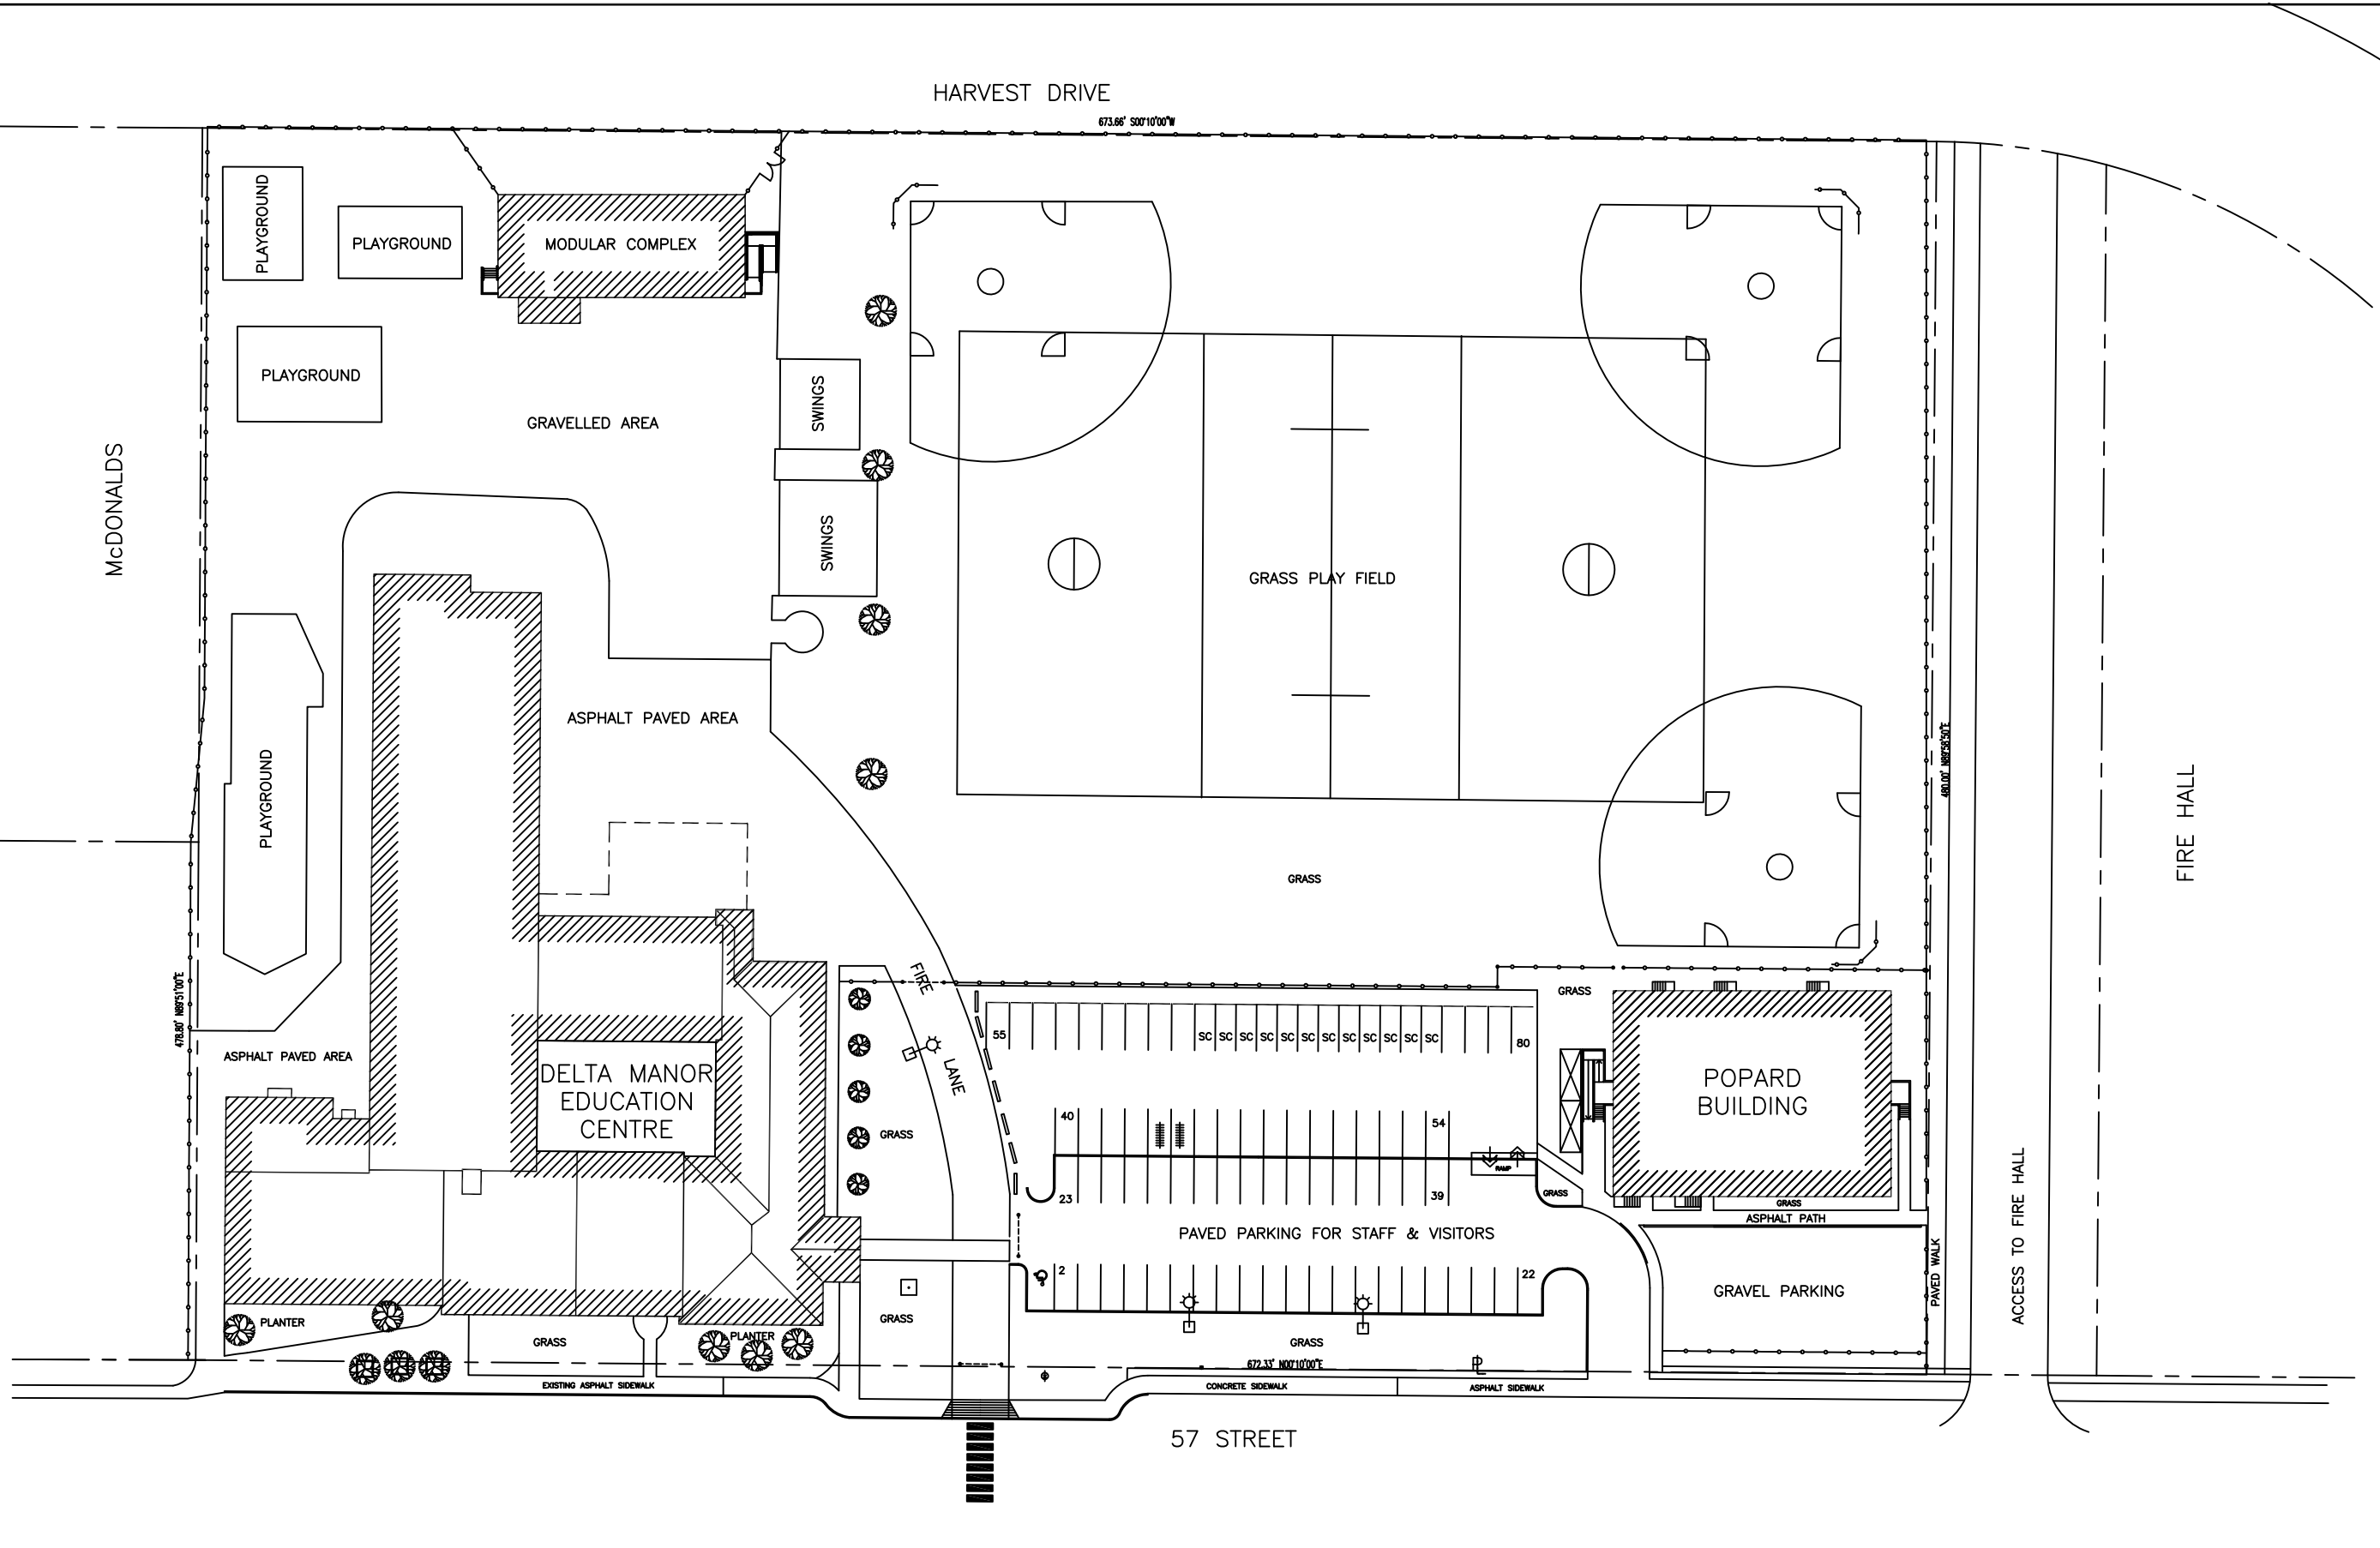

NO.	DATE	REVISION	DRAWN
1	15OCT08	GENERAL REVISION	FJG
2	18MAY12	COMBINED ALL FILES	KW

Notes:

Consultant:

Delta School District
Inspired Learning
 Administration Building Maintenance Facility
 4585 Harvest Drive 7186 Brown Street
 Delta BC V4E 8B4 Delta BC T4G 1G8
 Tel. 604-946-4181 Tel. 604-946-5088
 Fax 604-946-3810 Fax 604-946-2288

Project Title
 DELTA MANOR
 EDUCATION CENTRE

Drawing Title
 FACILITY PLAN

Project No. 96-DM-FAC	Drawing No. Fa.1
Scale NTS	of
Date DEC. 3/96	
Drawn MWC	