


45 AVENUE

57 STREET

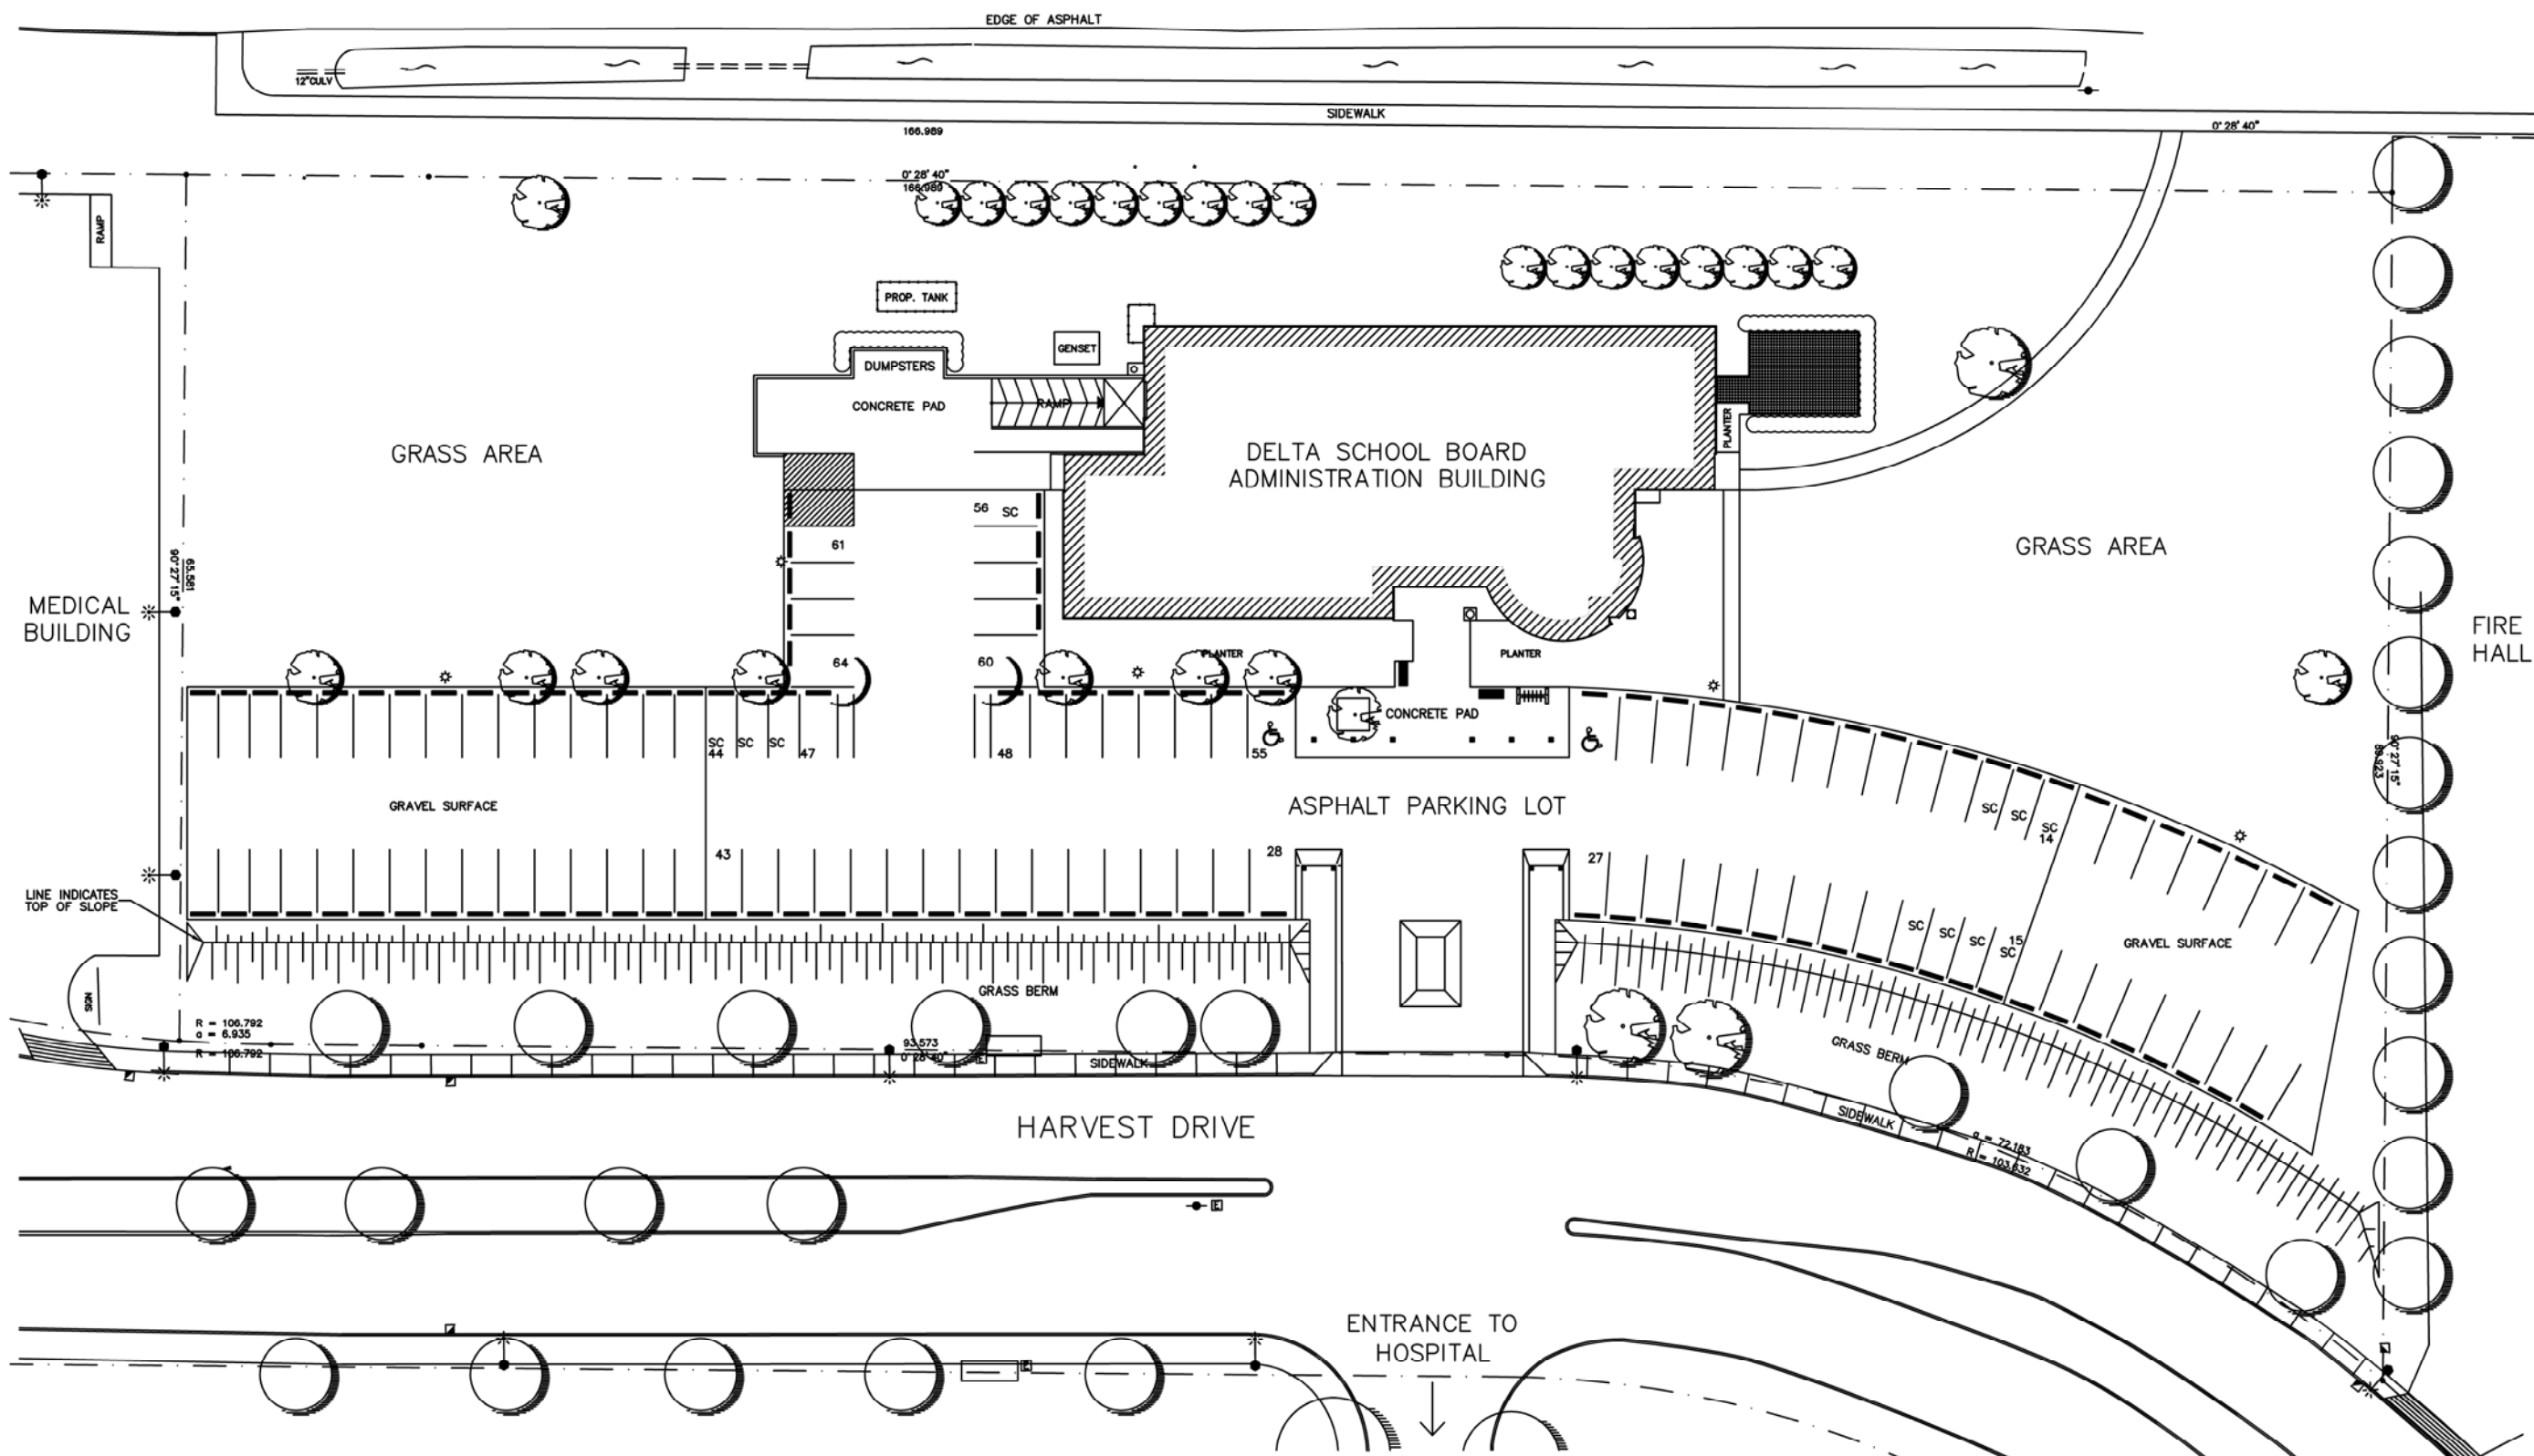

NO.	DATE	REVISION	BY
1	17FEB03	GENERAL	FJO
2	25AUG06	GENERAL	FJO
3	25AUG12	COMBINED ALL FILES	KW



LEGAL DESCRIPTION:  
 LOT 1 SEC 35 TWP 5 N.W.D. PLAN LMP2096  
 P.I.D. 017-733-693

Notes:

Consultant:

**Delta School District**  
*Inspired Learning*

Administration Building  
 Maintenance Facility

4505 Harvest Drive Delta BC V4G 1G8  
 Delta BC V4X 6B4 Delta BC V4G 1G8  
 Tel. 604-946-4101 Tel. 604-946-5080  
 Fax 604-946-3910 Fax 604-946-2588

Project Title  
 SCHOOL BOARD  
 ADMINISTRATION BUILDING

Drawing Title  
 FACILITY  
 PLAN

Project No. 05-SBO-FAC  
 Drawing No. Fa 1  
 Scale  
 Date MARCH 8, 1996  
 Drawn MWC