



NO.	DATE	REVISION	DRAWN
1	02SEP05	COMPLETE PLAN	FJG
2	02AUG08	REVISIONS	FJG
3	07NOV10	REVISIONS	FJG
4	28JUL11	ADDED MODULAR	FJG
5	22AUG12	COMBINED ALL FILES	KW
6	29OCT13	NEW PROPERTY LINE	FJG

Notes:

Consultant


Delta School District
Inspired Learning

Administration Building	Maintenance Facility
4585 Harvest Drive Delta, BC V4K 5B4 Tel. 604-946-4101 Fax 604-946-3910	7186 Brown Street Delta, BC V4G 1C8 Tel. 604-946-5088 Fax 604-946-2288

Project Title
SUNSHINE HILLS ELEMENTARY

Drawing Title
FACILITY PLAN

Project No. 95-FAC	Drawing No. Fa.1
Scale 1"=50'-0"	
Date July 20, 1995	
Drawn MWC	

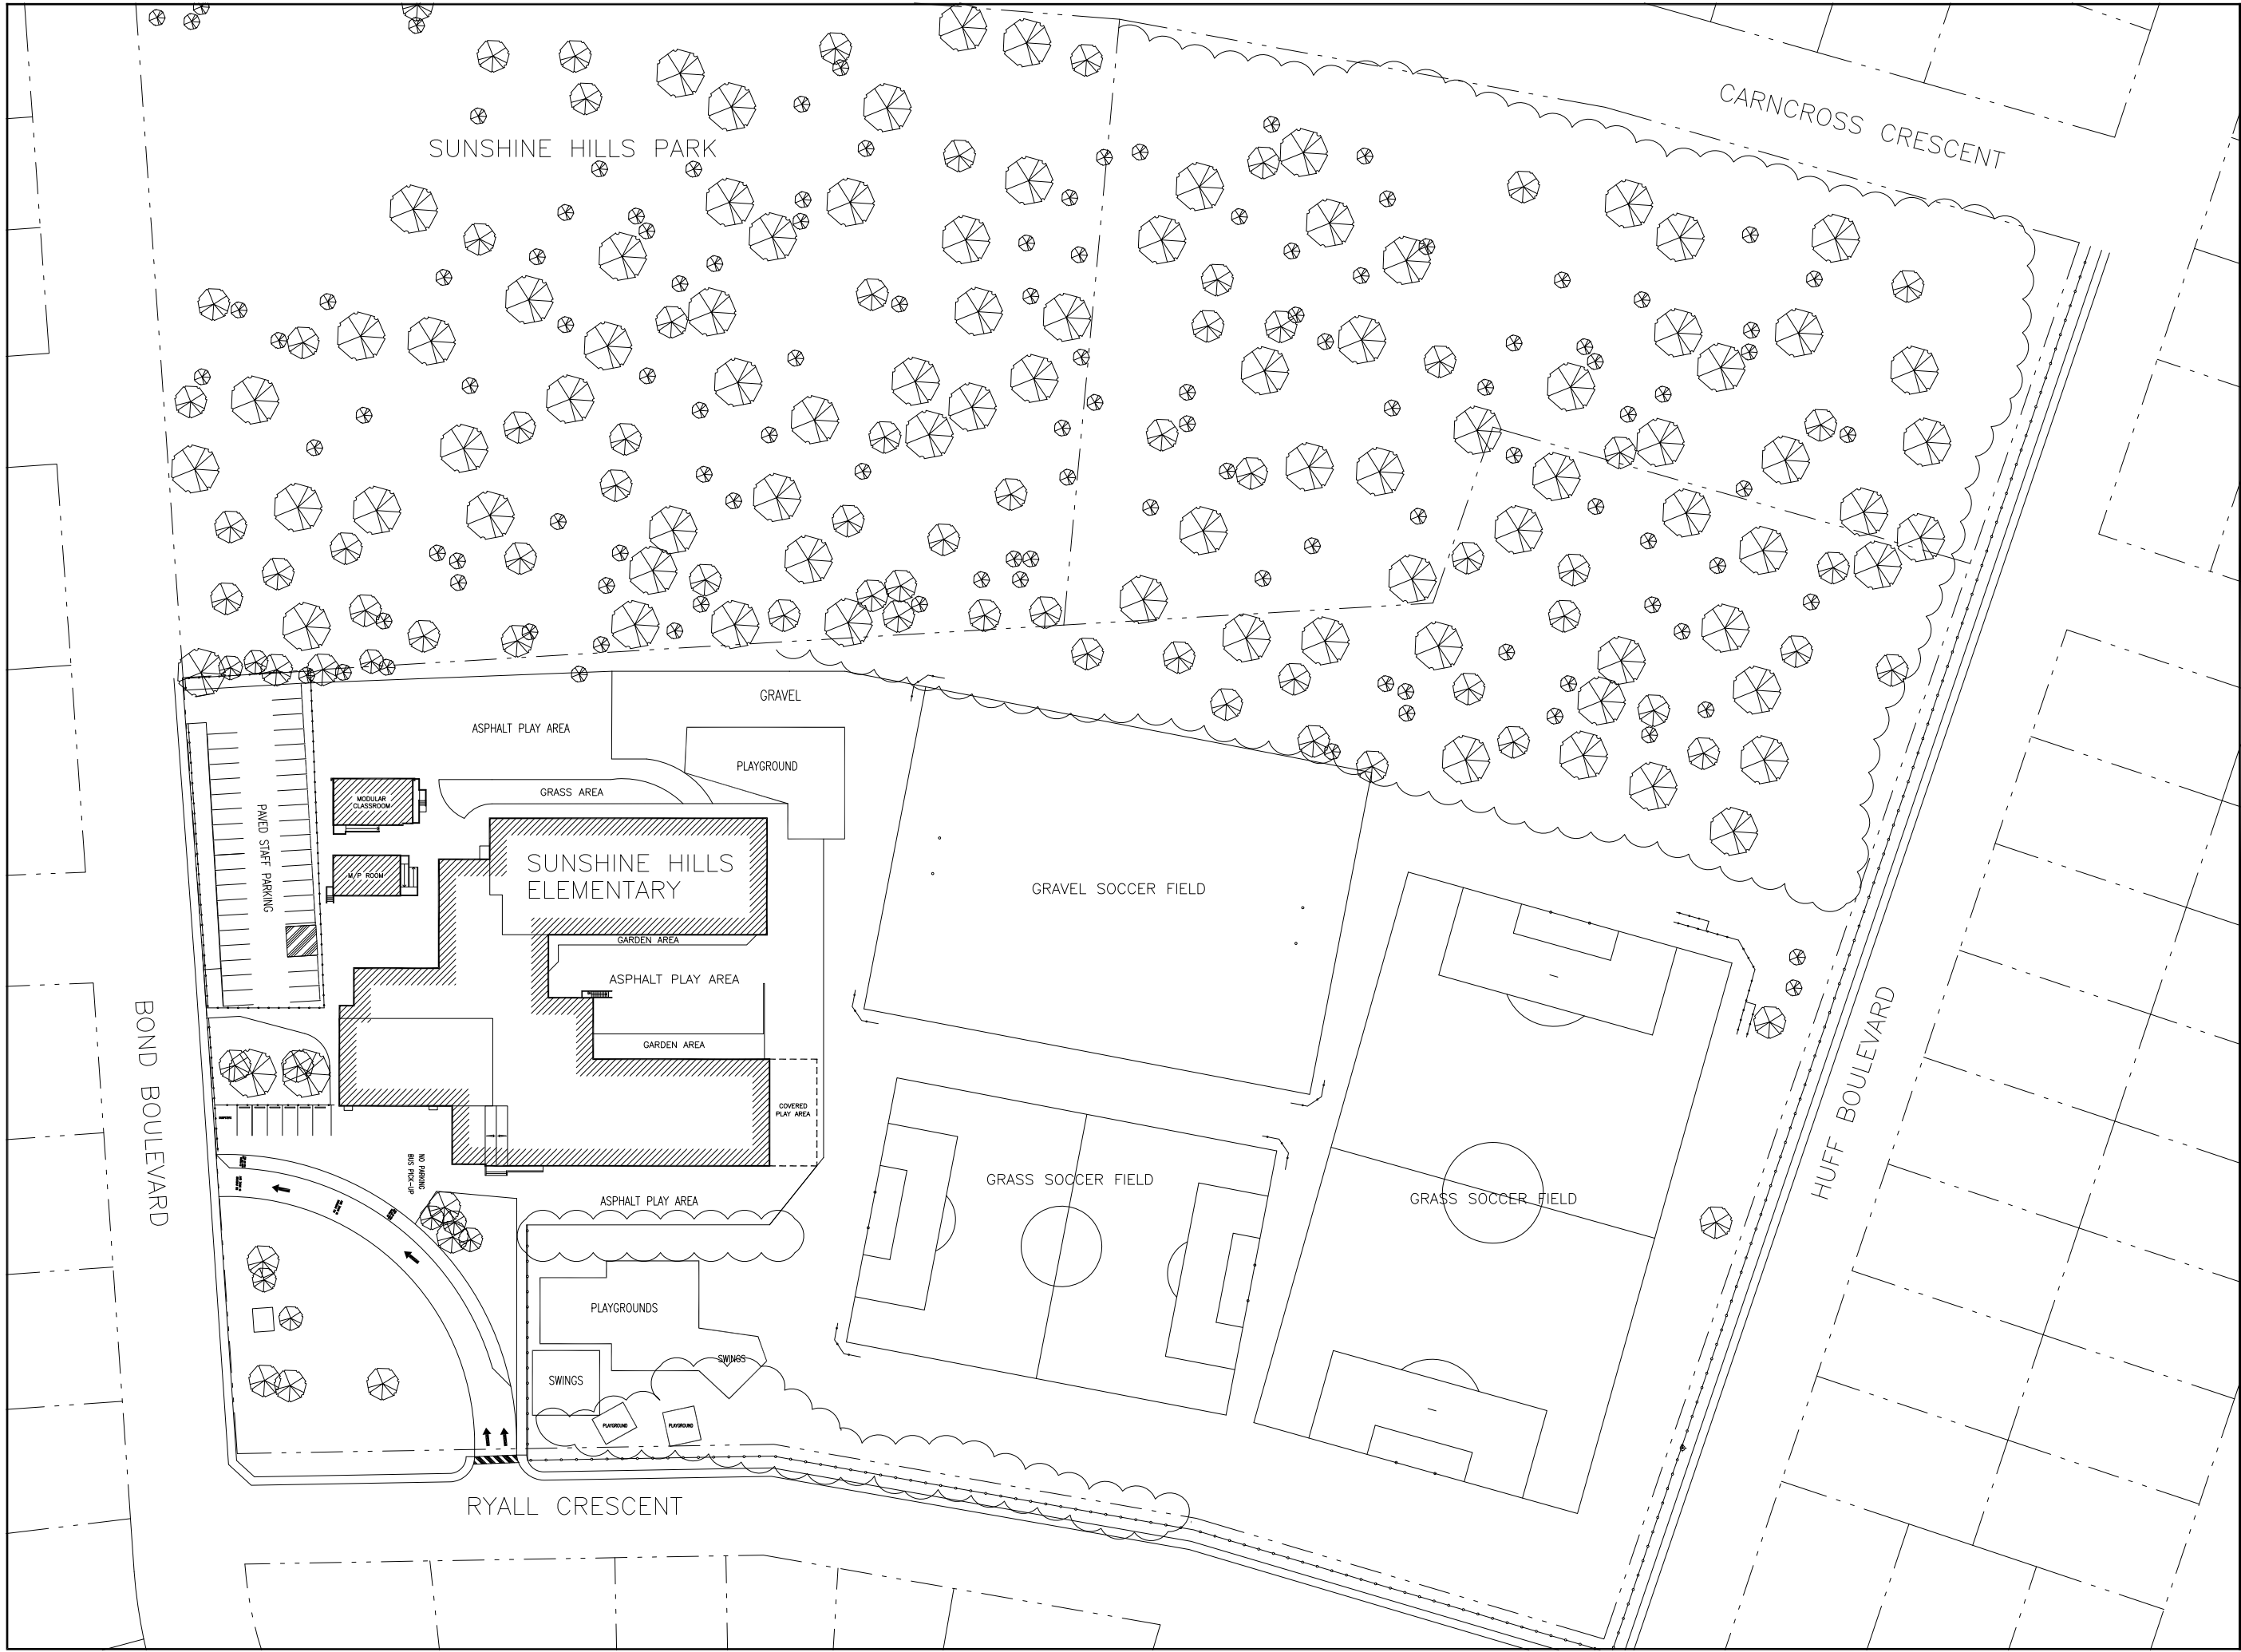

SUNSHINE HILLS PARK

CARNCROSS CRESCENT

BOND BOULEVARD

HUFF BOULEVARD

RYALL CRESCENT

SUNSHINE HILLS ELEMENTARY

GRAVEL SOCCER FIELD

GRASS SOCCER FIELD

GRASS SOCCER FIELD

PAVED STAFF PARKING

MODULAR CLASSROOM

M/P ROOM

ASPHALT PLAY AREA

GRAVEL

PLAYGROUND

GRASS AREA

GARDEN AREA

ASPHALT PLAY AREA

GARDEN AREA

COVERED PLAY AREA

ASPHALT PLAY AREA

PLAYGROUNDS

SWINGS

SWINGS

PLAYGROUND

PLAYGROUND